




TECC Site Plan

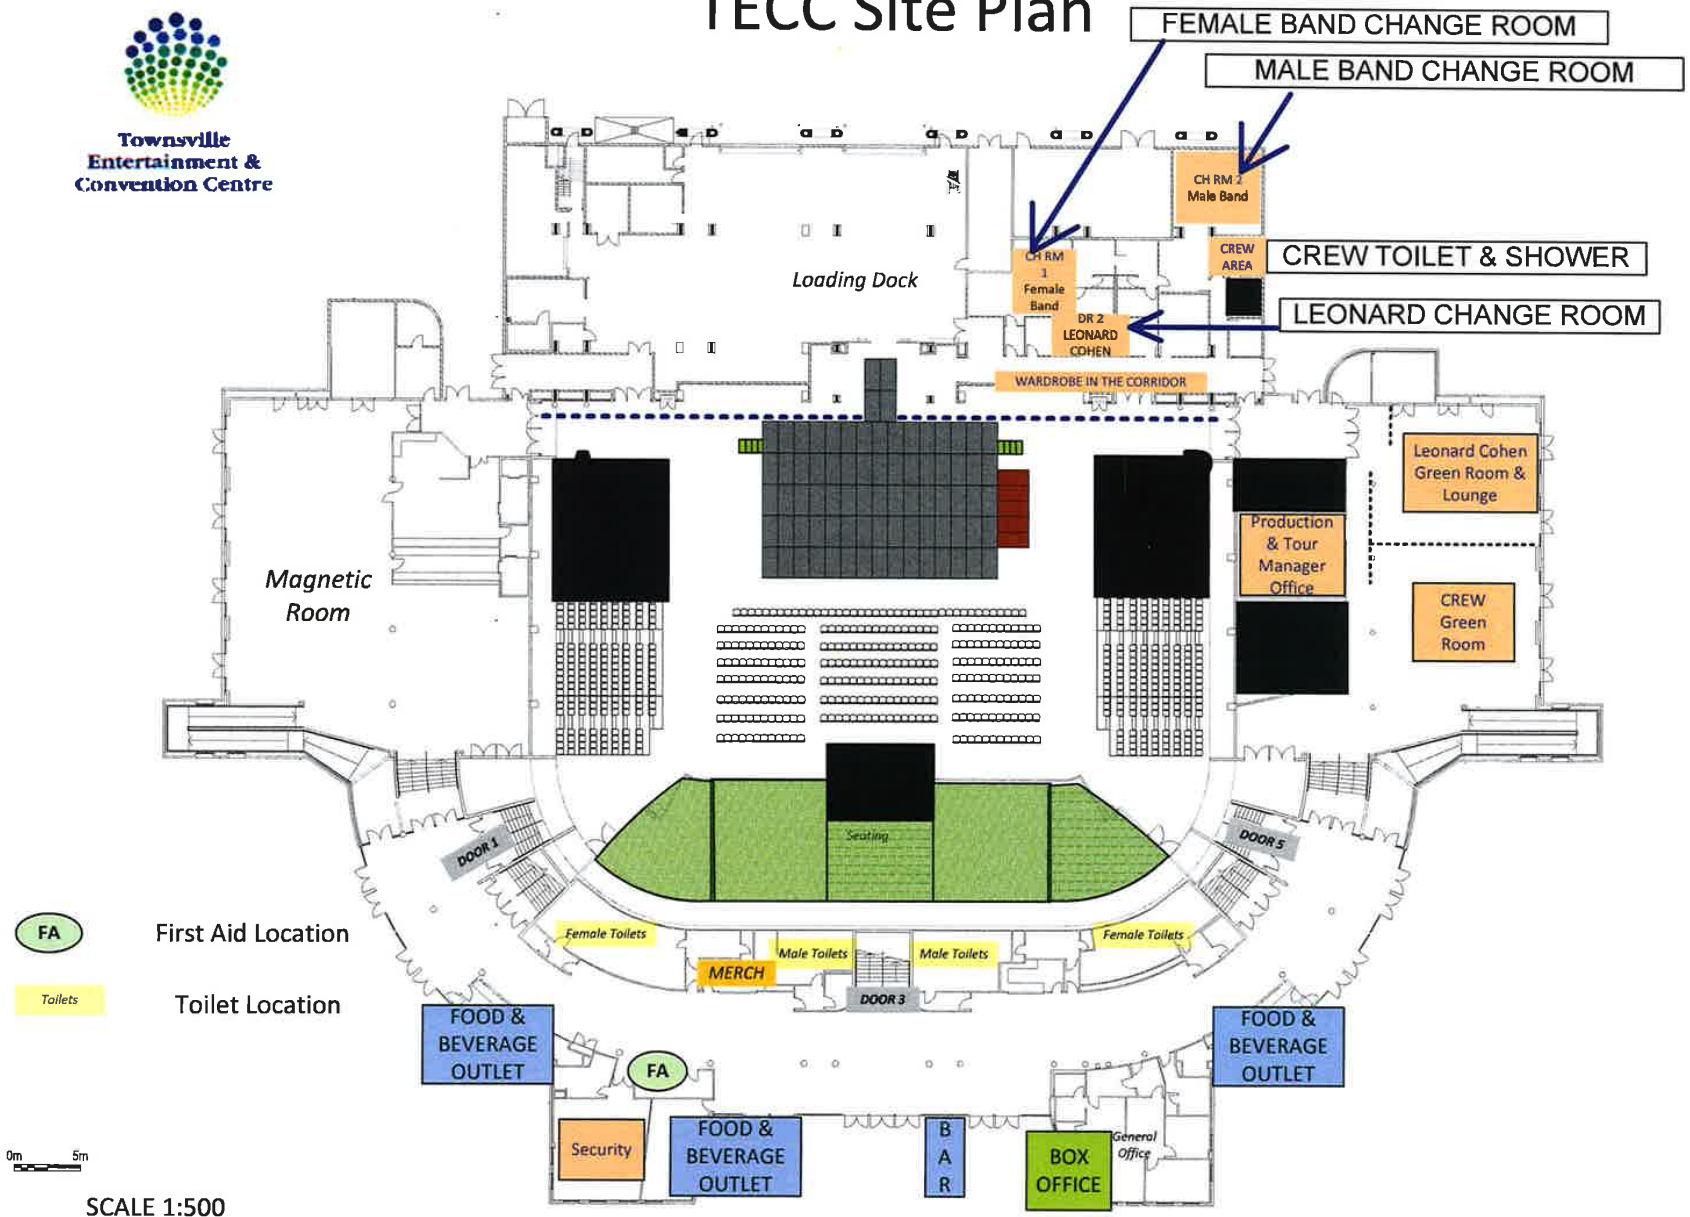

- FA First Aid Location
- Toilets Toilet Location

0m 5m
SCALE 1:500